



PRIMO APPARTAMENTO NO.3

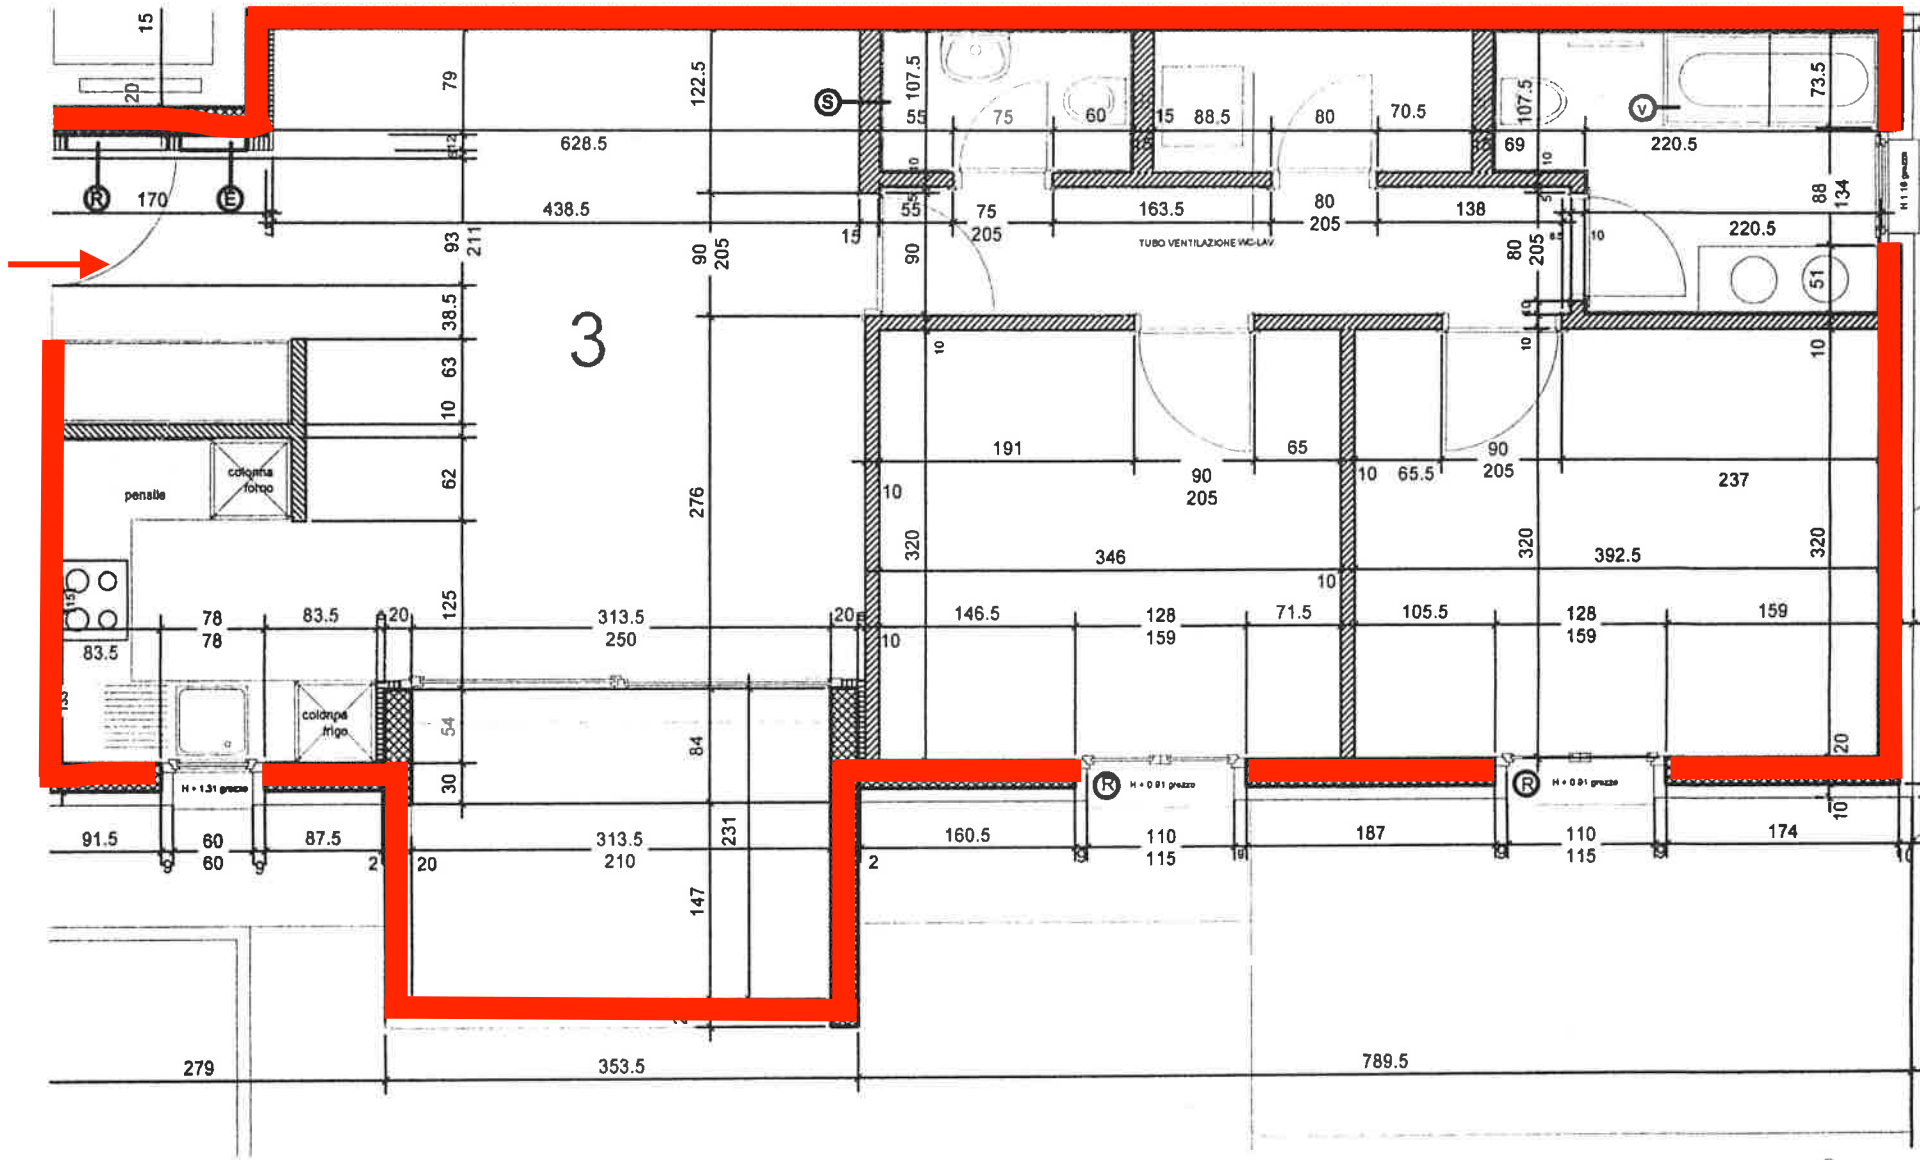

lordi ca. 90 m²

PIANO TERRENO

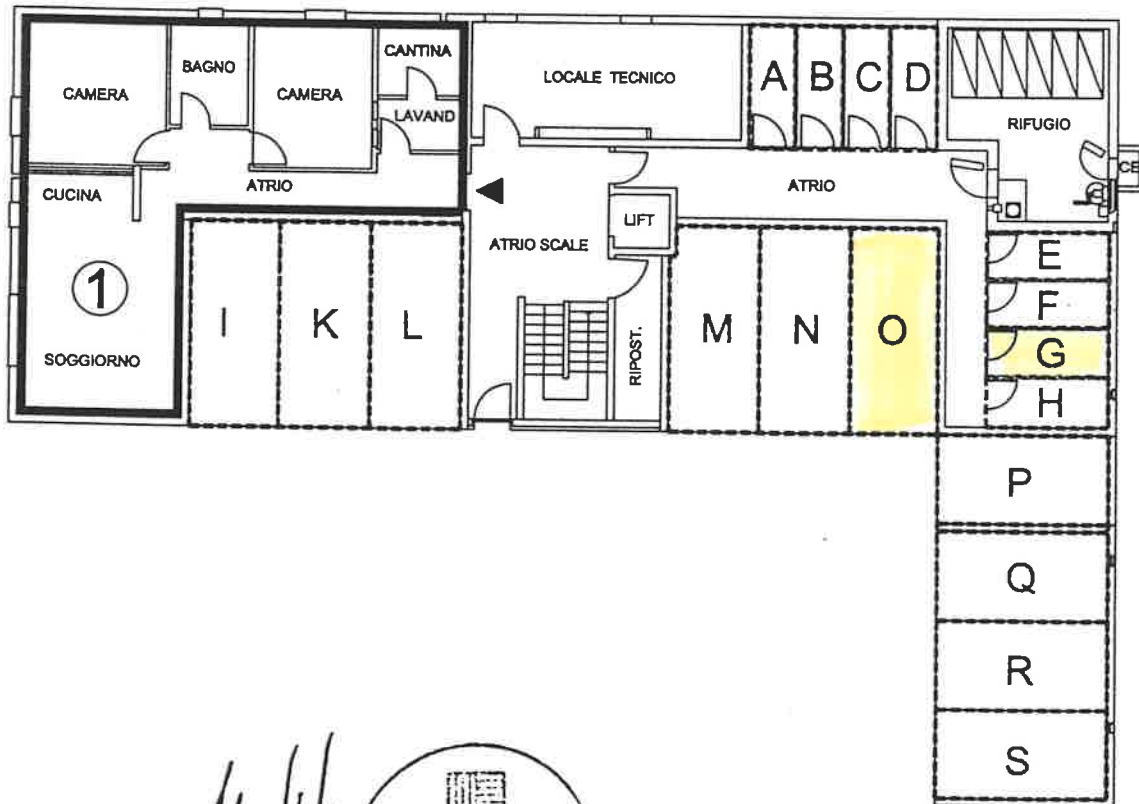

M. L. h.
nte



M. L. h.
nte

Planimetria 1:250

