


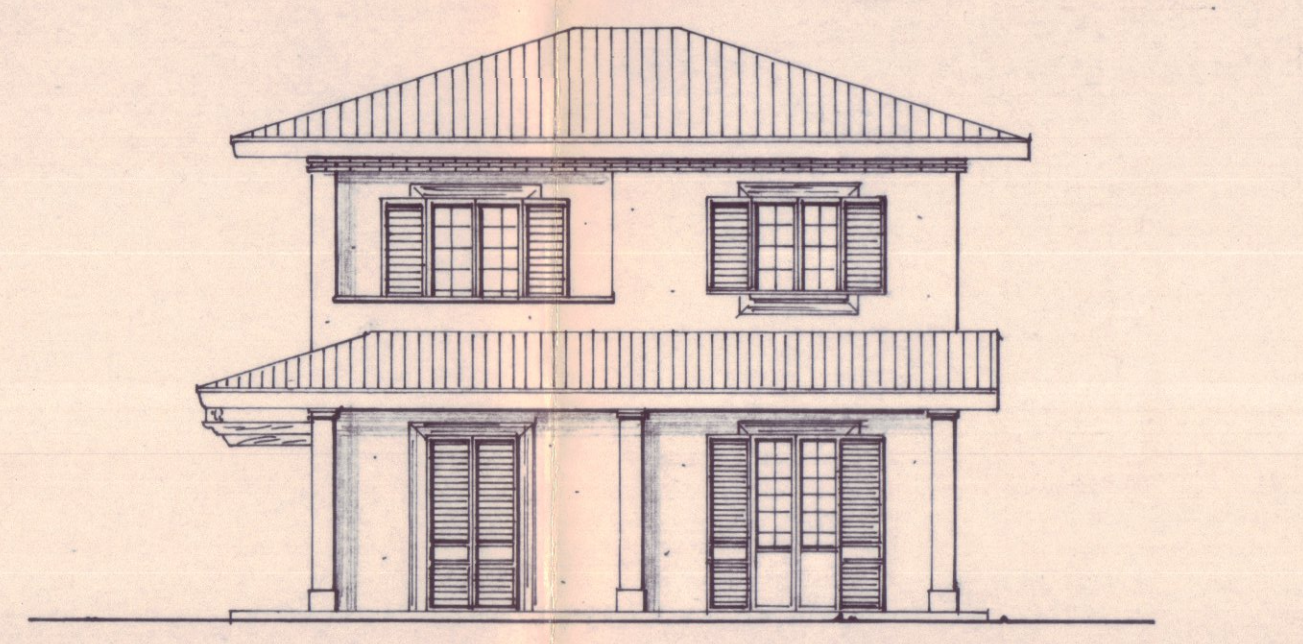
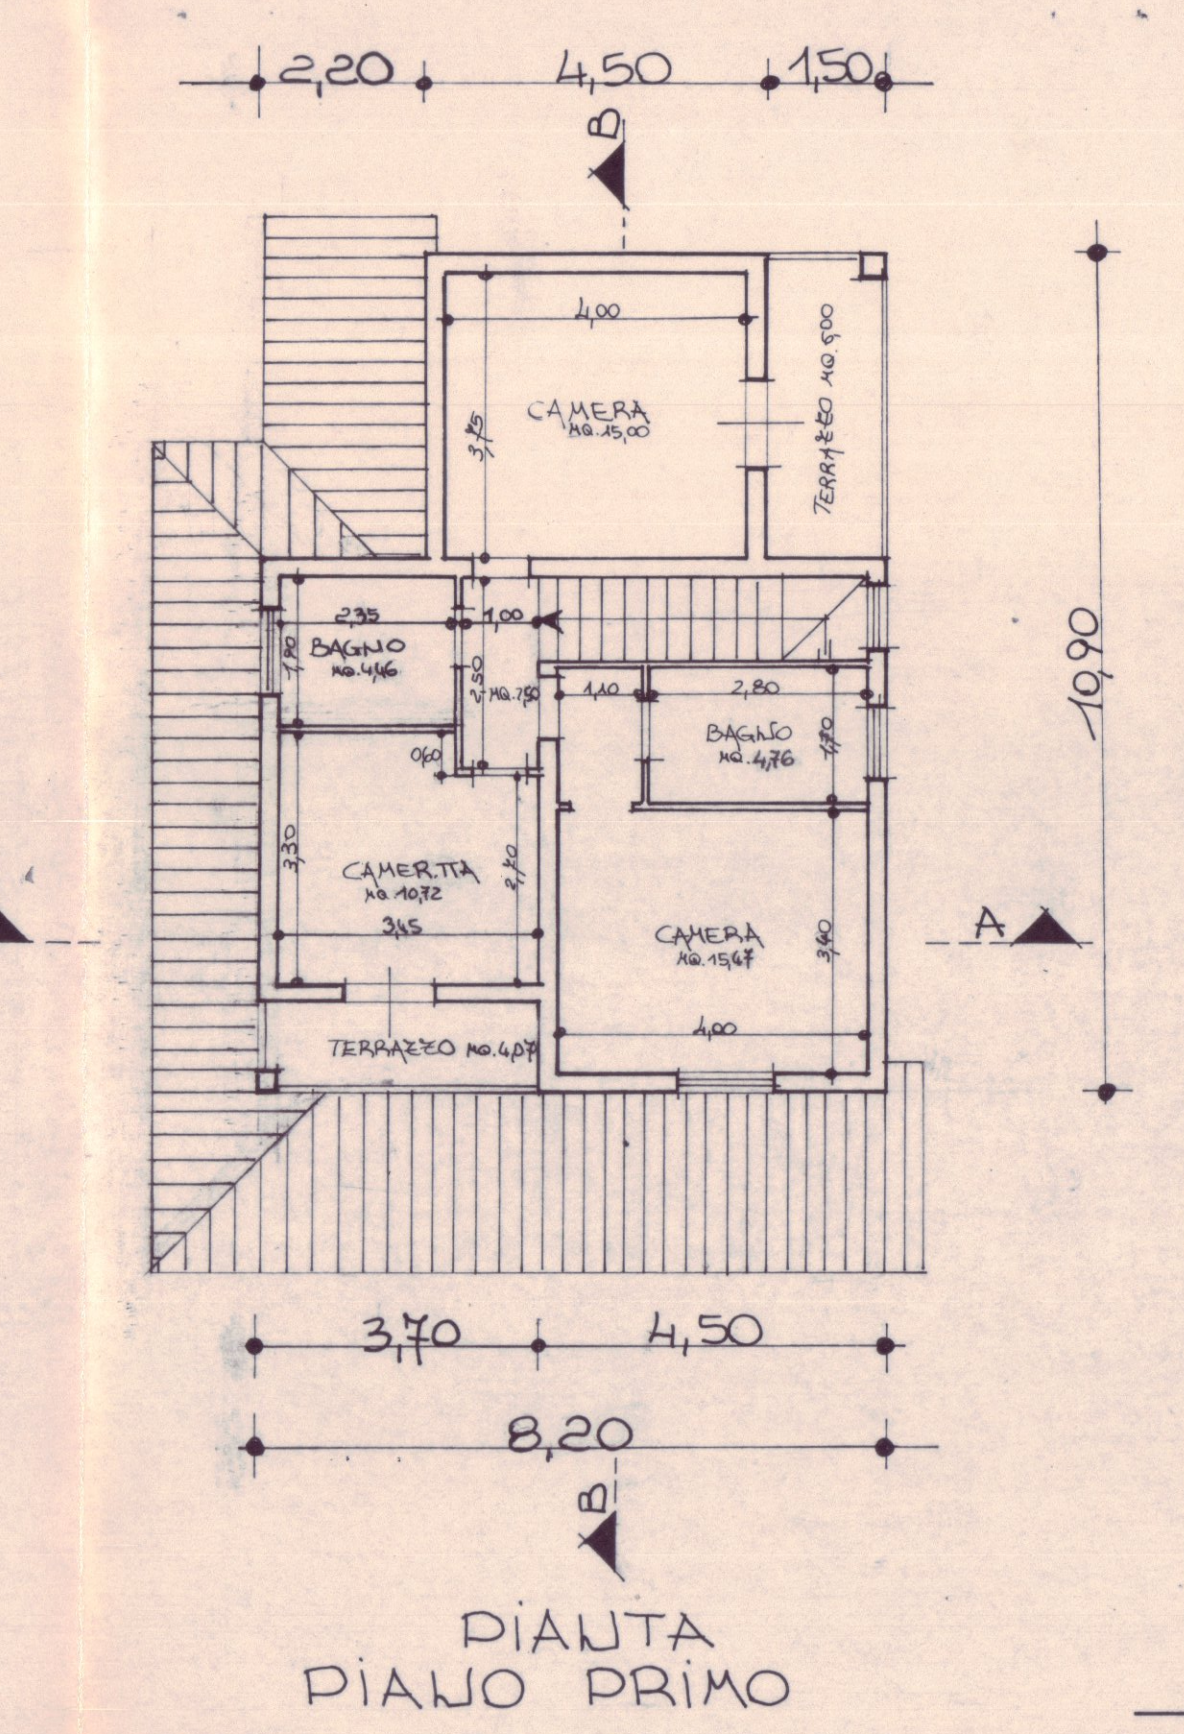


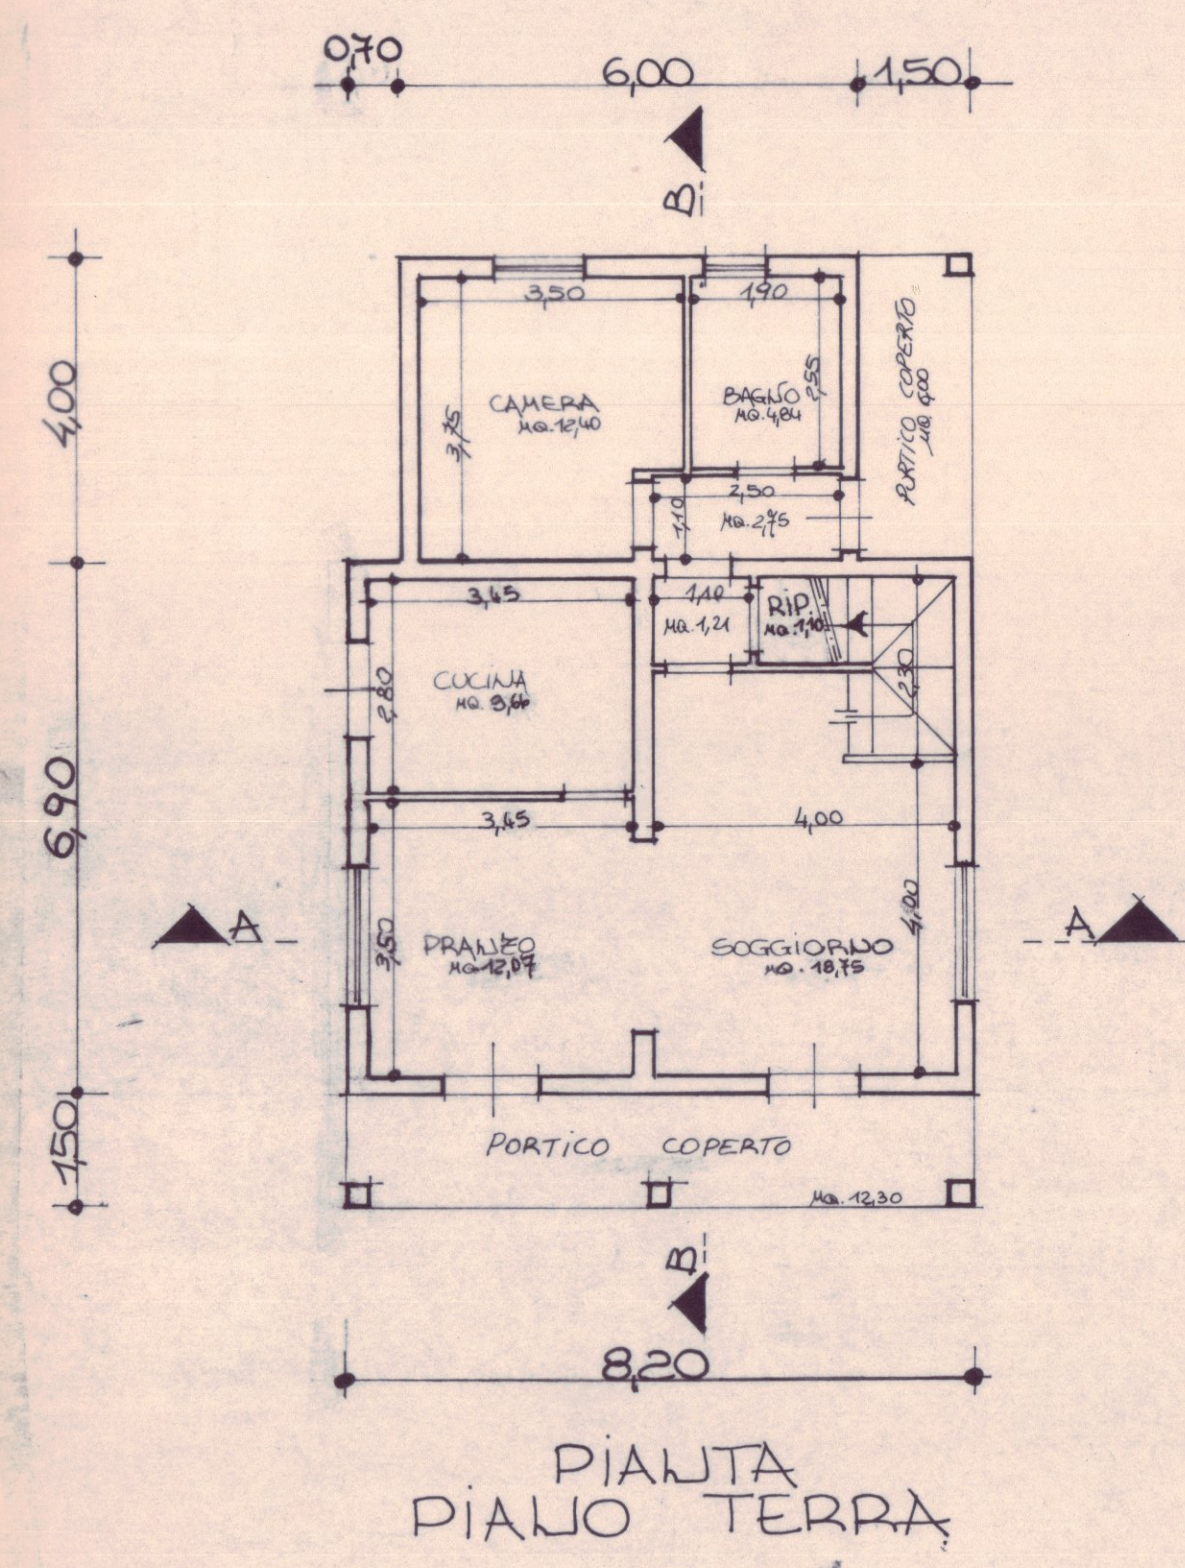


LATO MASSA

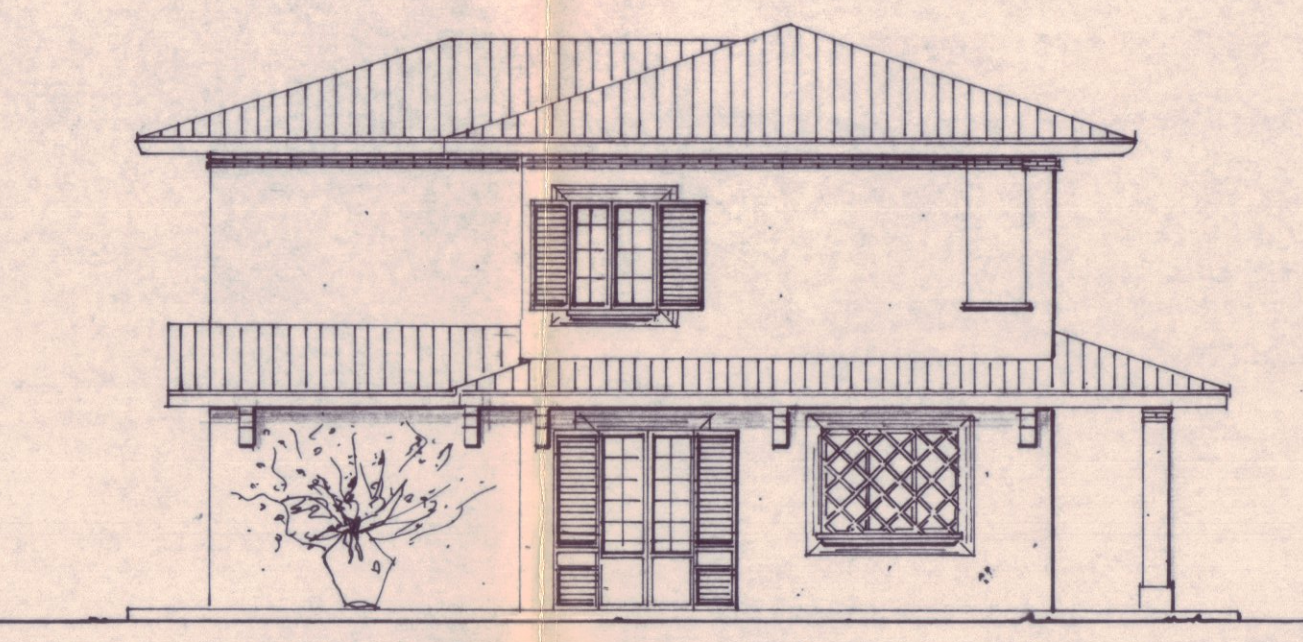


LATO MONTI

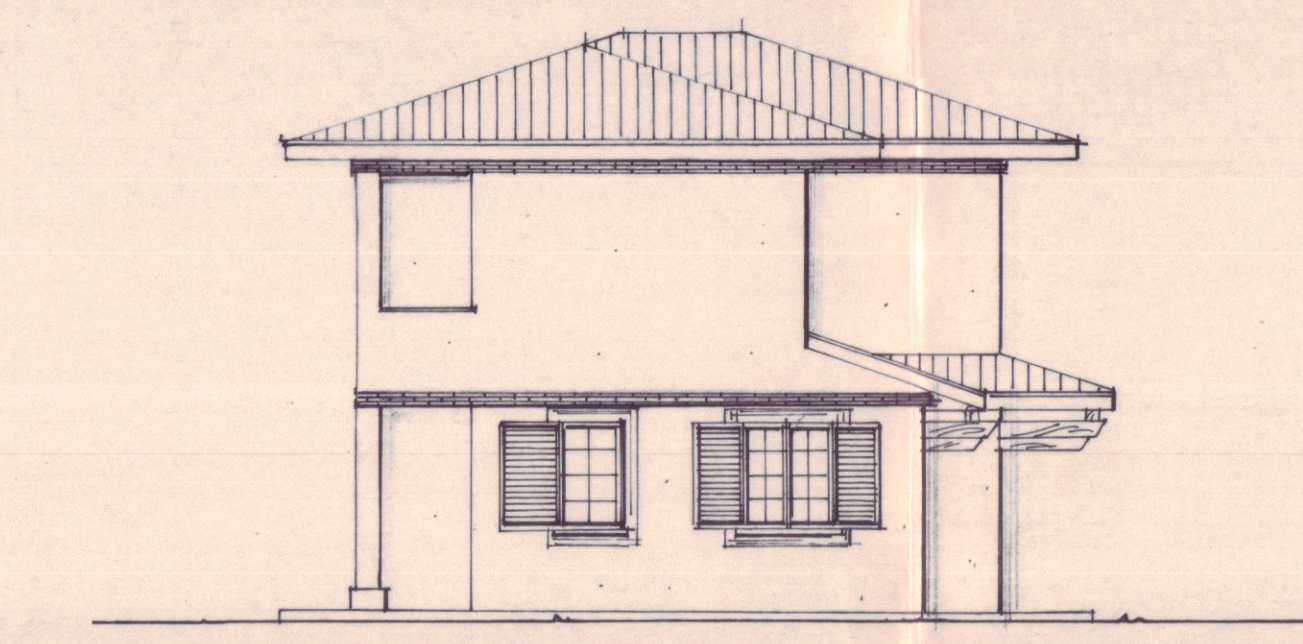


LATO VIAREGGIO

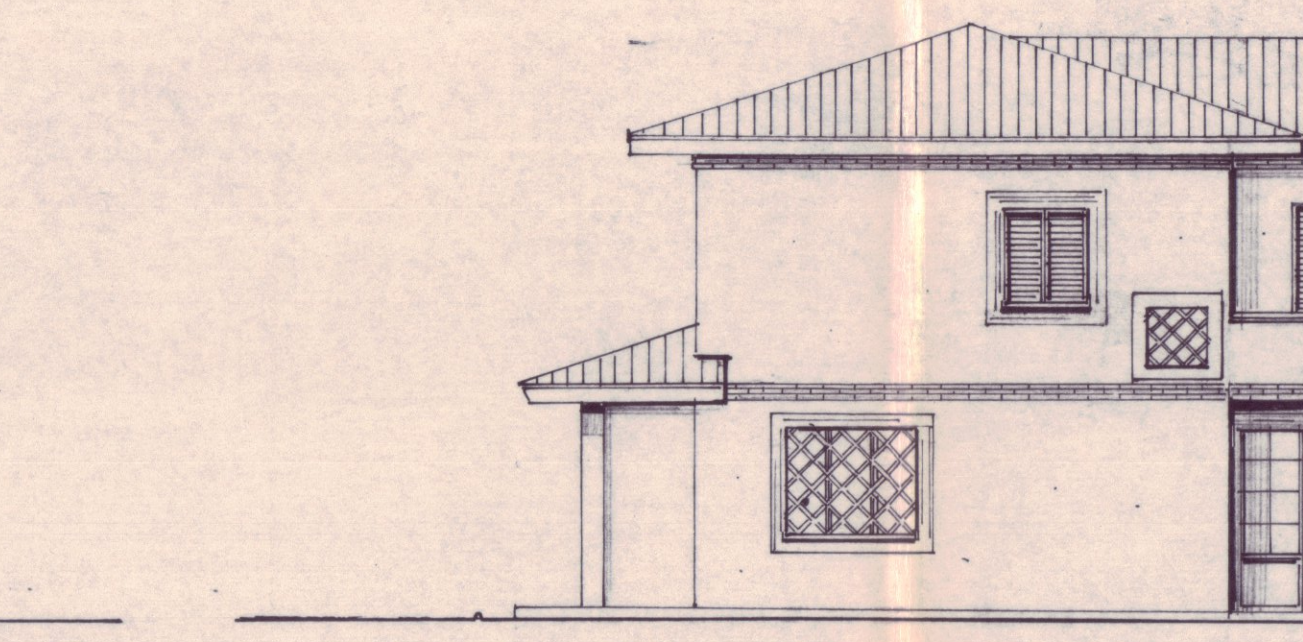

LATO MARE

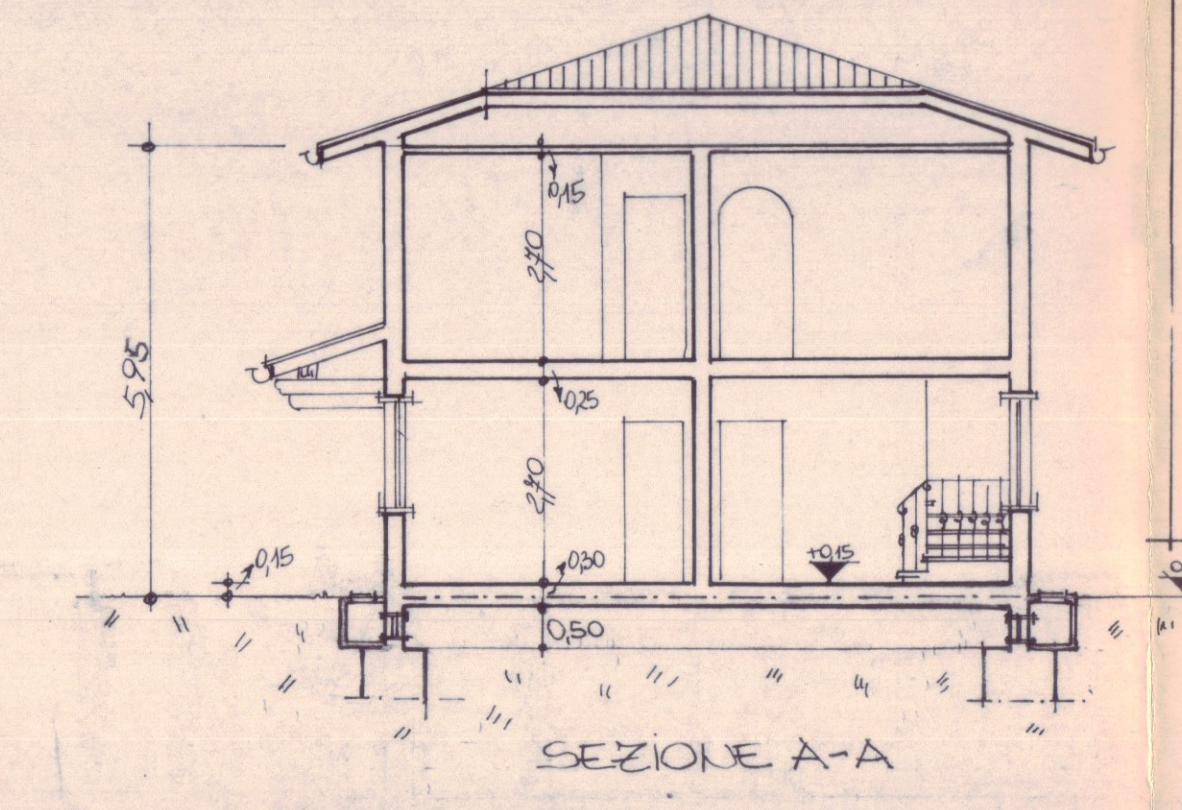


SEZIONE A-A

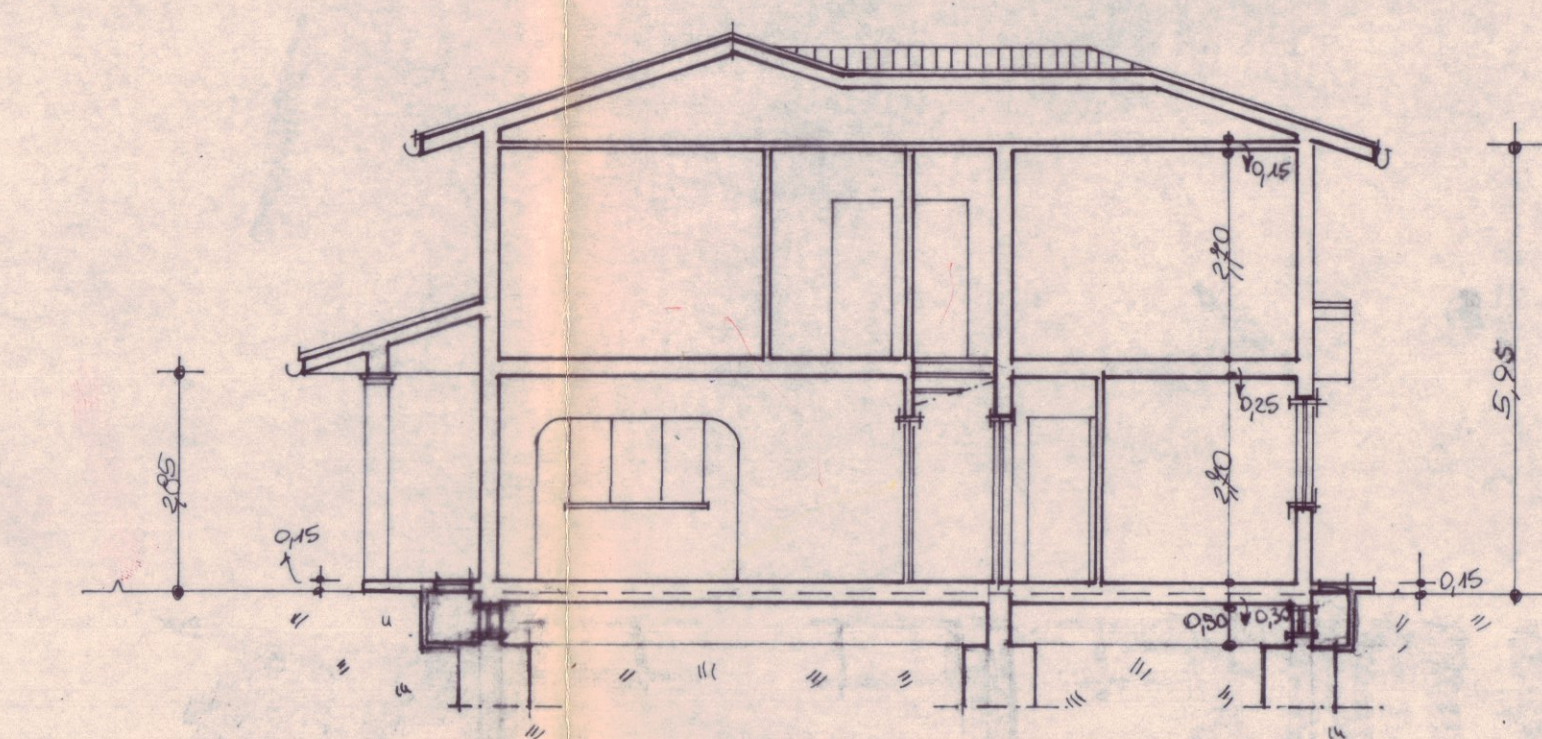

SEZIONE B-B

CALCOLO SUP. E VOLUMI:

SUP. TERRENO MQ. 567,26 RC. 1/4 I.F. 0,8
SUP. 567,26 x 0,8 = MQ. 453,81 CONSENTITI
VOL. 567,26 x 0,8 x 2,85 = MC. 1280,95
SUP. IN PROGETTO: (8,20 x 6,90) + (6,90 x 4,00) = MQ. 80,58 L. MQ. 81,04
VOLUME IN PROGETTO:
P.T.: [(8,20 x 6,90) + (6,90 x 4,00)] x H. 3,40 = MC. 249,80
P.1°: [(8,20 x 6,90) + (6,90 x 4,00)] x H. 2,85 = MC. 200,95
SUP. UTILE: MQ. 145,69
PORTICATI + TERRAZZE: MQ. 28,37
TERR. MC. 450,75 L. MC. 453,81

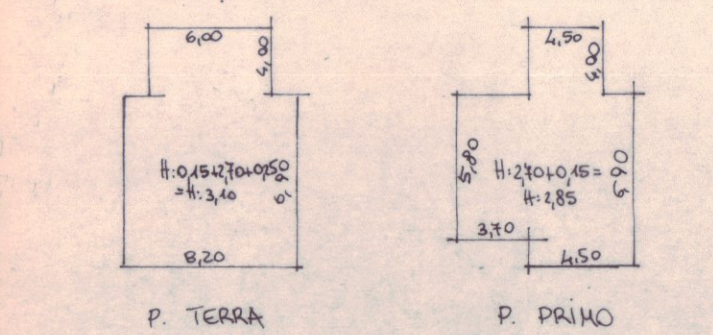

P. TERRA

P. PRIMO

PLANIMETRIA GENERALE
SCALA 1/200

