

120 230 475 1040

270 164

9/2180
12/1180
12/1180
12/1180
9/2180

o d'espansione

spostamento nel
1° piano

L = 1616 A = 300 p = 100

35/3030
35/3030
35/3030
35/3030
35/3030

21/3200
18/2200
18/2200
19/2200
21/3200


S166
3204
3204
3382
S166

11/2200
9/2200
9/2200
9/2200
11/2200

2046
1674
1674
1674
2046

16/2200
11/2200
11/2200
12/2200
16/2200

Rampa

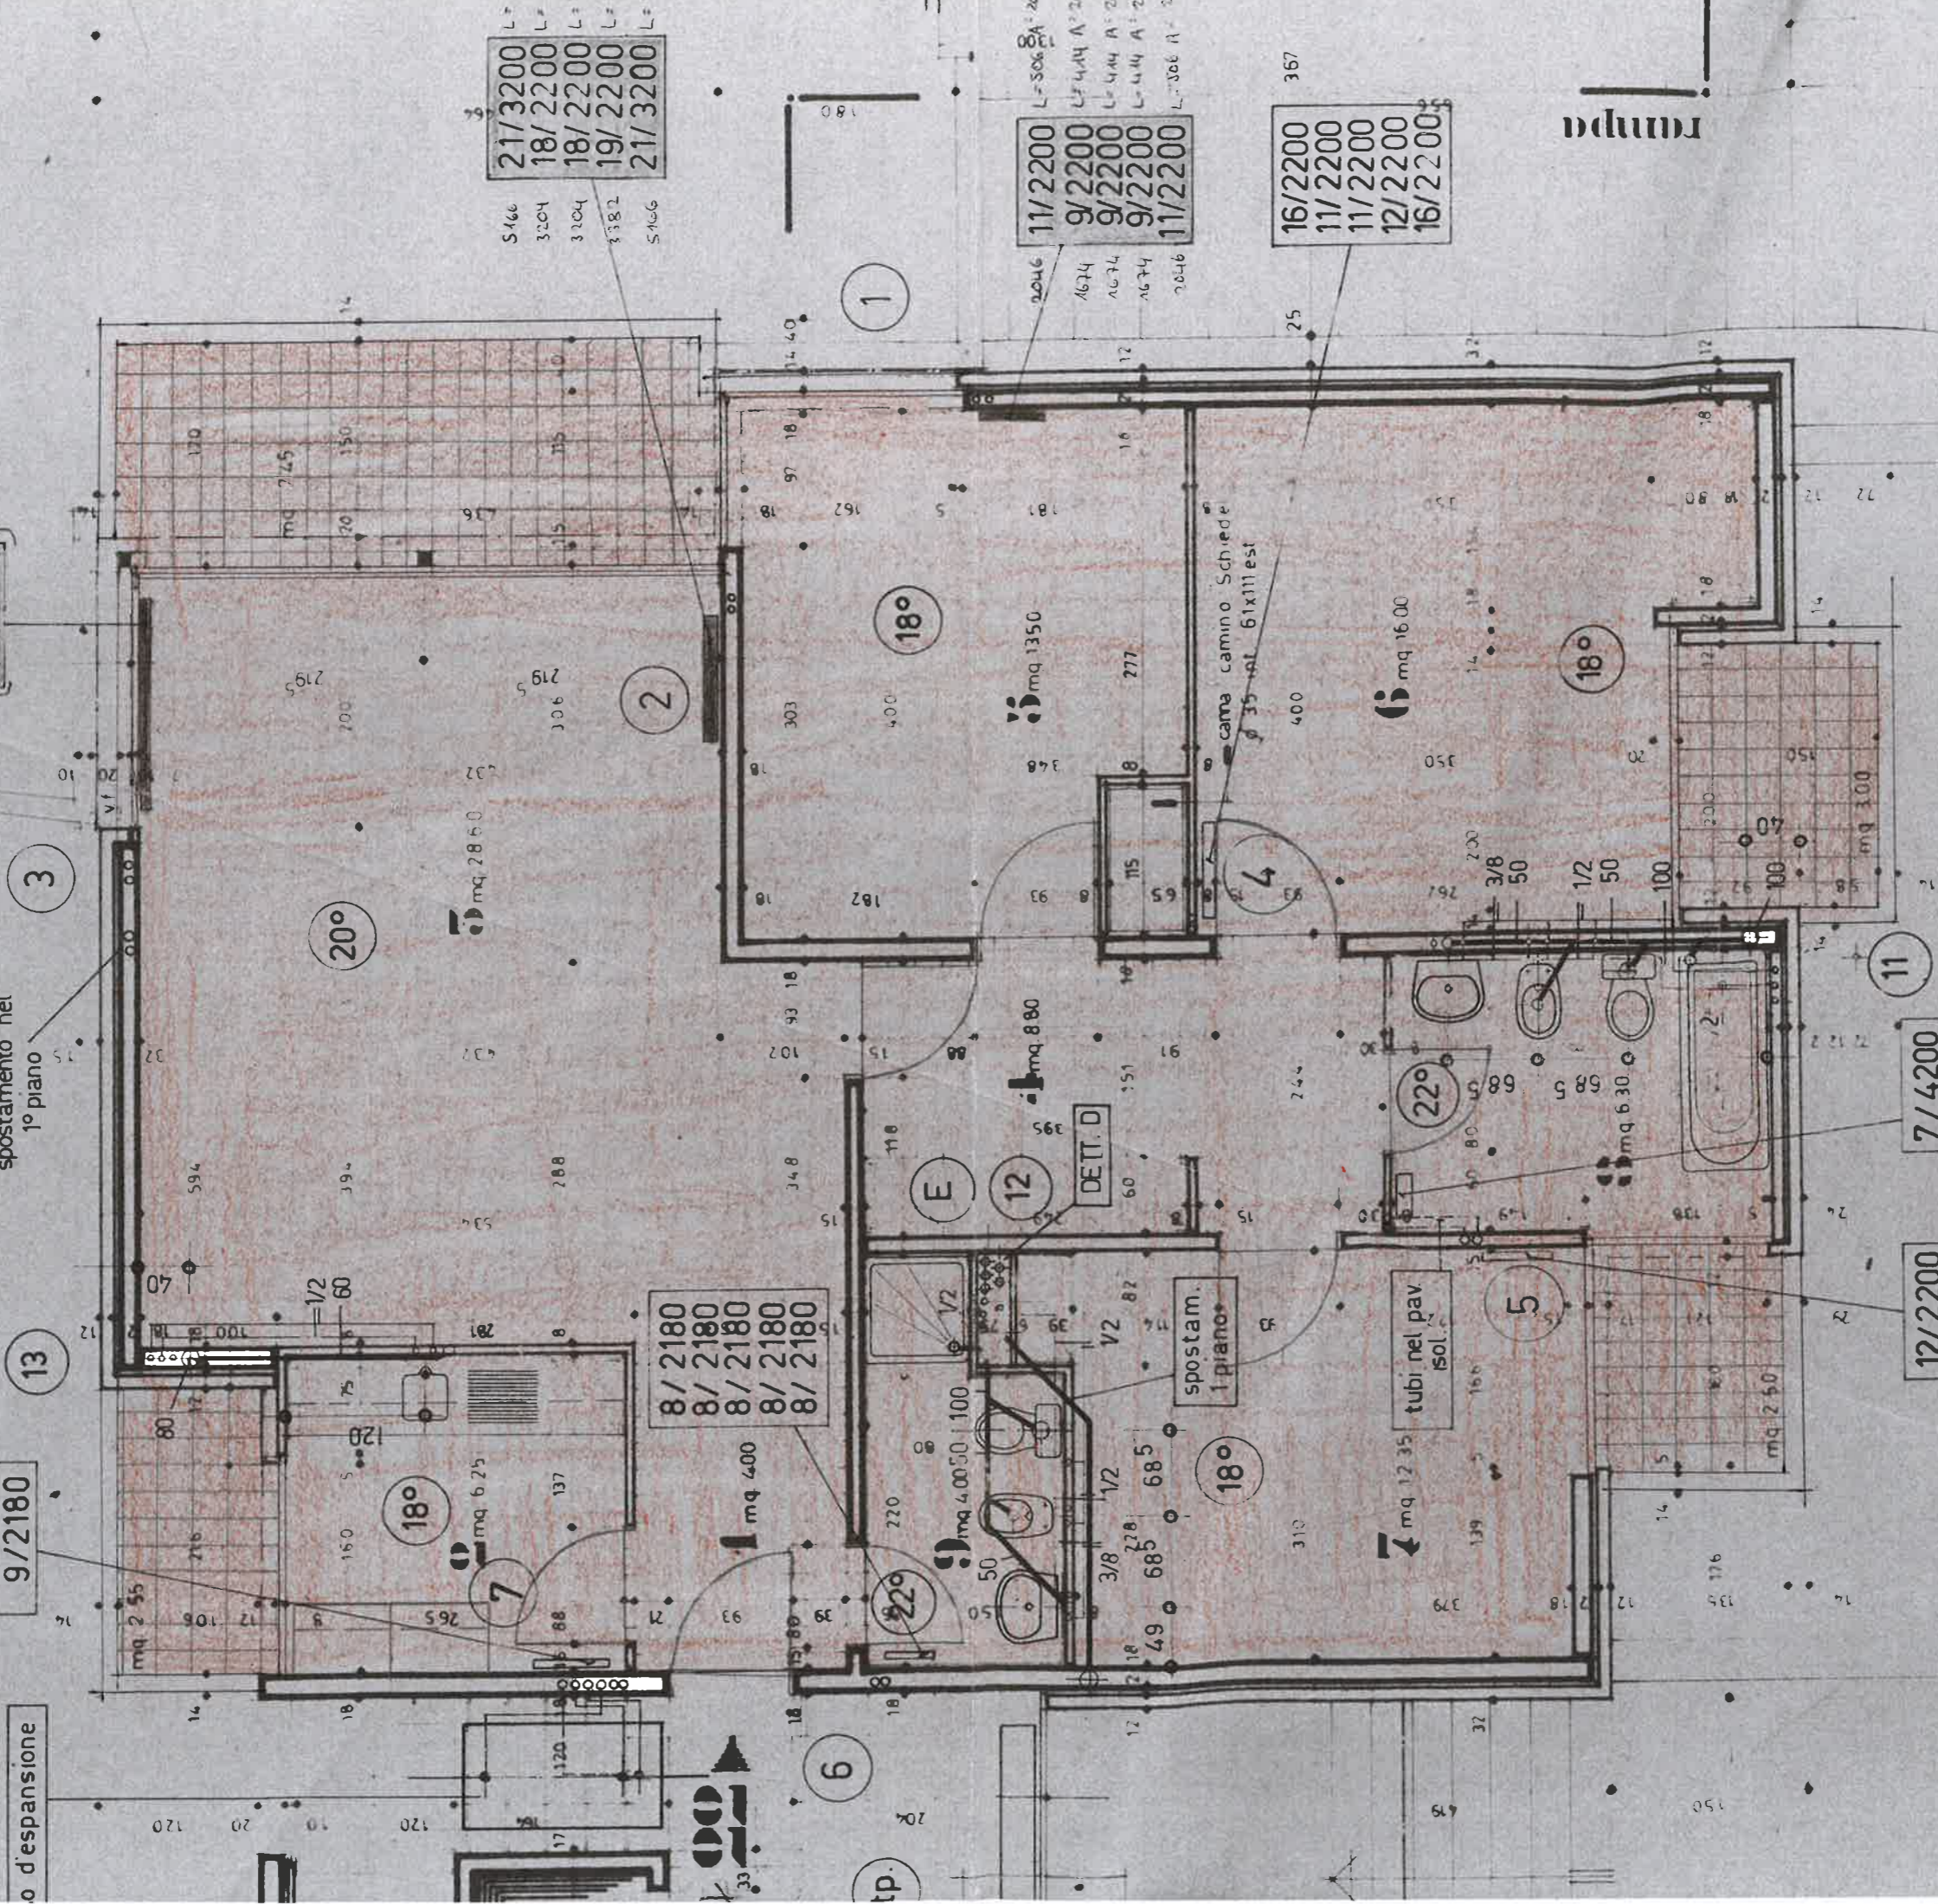

8/2180
8/2180
8/2180
8/2180
8/2180

mq 880
DET. D

18°

mq 1235
tubi nel pav. isol.

5

12/2200
10/2180
10/2180
10/2180
12/2200

7/4200
7/3200
7/3200
7/3200
7/4200

1

2

3

20°

18°

12

4

11

6

22°

tp.

